
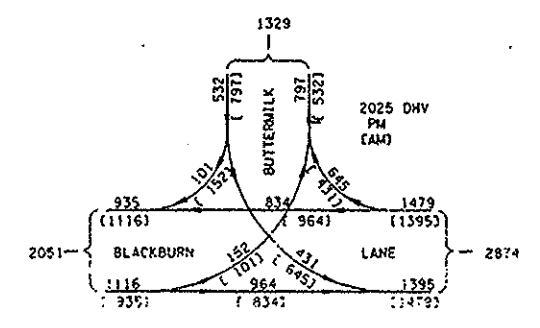


TENNESSEE D.O.T.
 DESIGN DIVISION
 FILE NO.

TYPE	YEAR	PROJECT NO.	SHEET NO.
ROW	2005	IM-40-7(162)	18A
CONST	2005	IM-40-7(162)	18A

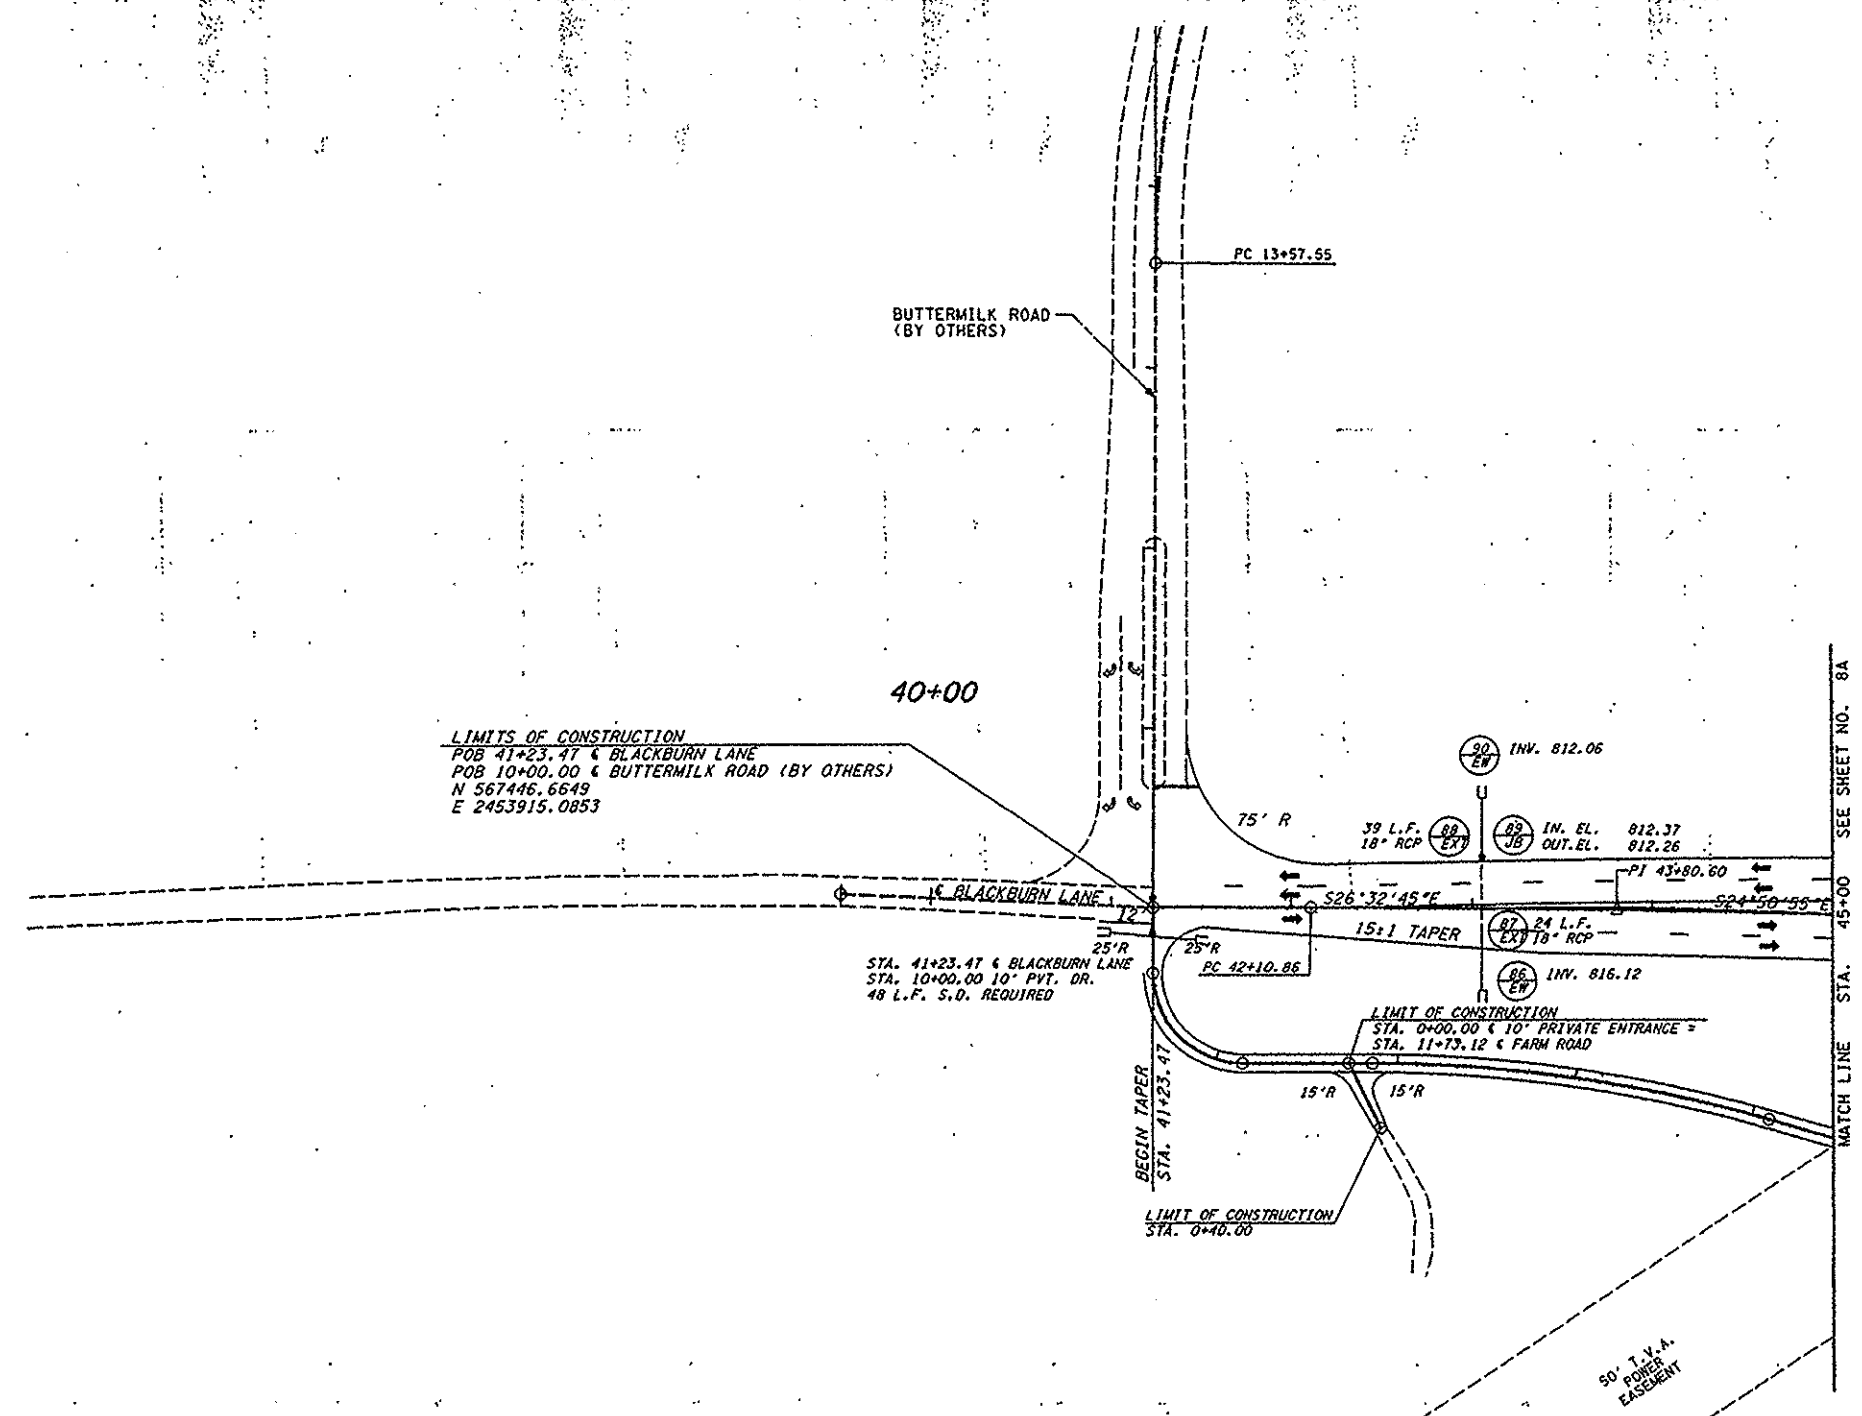

9/30/05
 COORDINATE VALUES ARE NAD/83(955)
 AND ARE DATUM ADJUSTED BY THE
 FACTOR 1.0001 & TIED TO THE TGRN.

STATE OF TENNESSEE
 DEPARTMENT OF TRANSPORTATION

PROPOSED LAYOUT
 STA. 41+23.47 TO STA. 45+00

9/30/05 11:25:13 sheet1.dwg 10/10/05