


5B  
 MAP INSTR.  
 200404280099329

SALE: NOVEMBER 16, 2006  
 THURSDAY, 4:00 P.M.  
**FURROW AUCTION COMPANY**  
 1022 Elm St • Knoxville, TN 37921 • 865-546-3206 • Lic #52

NOTES :

1. SUBJECT TO EASEMENTS OR RIGHT-OF-WAYS, OR CLAIMS OF EASEMENTS OR RIGHT-OF-WAYS, NOT SHOWN BY THE PUBLIC RECORDS.
2. EVERY DOCUMENT OF RECORD REVIEWED AND CONSIDERED AS A PART OF THIS SURVEY IS NOTED HEREON, THERE MAY EXIST OTHER DOCUMENTS OF RECORD THAT WOULD AFFECT THIS PARCEL.
3. PROPERTY ZONED R-1  
 PROPERTY IS SUBJECT TO ANY AND ALL RESTRICTIONS, CONDITIONS, PLANNING COMMISSION REGULATIONS, ZONING ORDINANCES, RIGHTS-OF-WAY, EASEMENTS, AND BUILDING SETBACK REQUIREMENTS, IF ANY, AFFECTING SAID PROPERTY.
4. ONLY THOSE FEATURES CLEARLY EVIDENT UPON THE SURFACE OF THE GROUND AND/OR NOTED IN THE DEED REFERENCED HEREON ARE SHOWN.
5. THE SURVEYOR HAS NOT PHYSICALLY LOCATED THE UNDERGROUND UTILITIES. ABOVE GRADE AND UNDERGROUND UTILITIES SHOWN WERE TAKEN FROM VISIBLE APPURTENANCES AT THE SITE. PUBLIC RECORDS AND/OR MAPS PREPARED BY OTHERS. THE SURVEYOR MAKES NO GUARANTEE THAT THE UNDERGROUND UTILITIES SHOWN COMPRISE ALL SUCH UTILITIES IN THE AREA, EITHER IN SERVICE OR ABANDONED. THE SURVEYOR FURTHER DOES NOT WARRANT THAT THE UNDERGROUND UTILITIES SHOWN ARE IN THE EXACT LOCATION INDICATED. THEREFORE, RELIANCE UPON THE TYPE, SIZE AND LOCATION OF UTILITIES SHOWN SHOULD BE DONE SO WITH THIS CIRCUMSTANCE CONSIDERED. DETAILED VERIFICATION OF EXISTENCE, LOCATION AND DEPTH SHOULD ALSO BE MADE PRIOR TO ANY DECISION RELATIVE THERETO IS MADE. AVAILABILITY AND COST OF SERVICE SHOULD BE CONFIRMED WITH THE APPROPRIATE UTILITY COMPANY. IN TENNESSEE IT IS A REQUIREMENT, PER "THE UNDERGROUND UTILITY DAMAGE PREVENTION ACT", THAT ANYONE WHO ENGAGES IN EXCAVATION MUST NOTIFY ALL KNOWN UNDERGROUND UTILITY OWNERS, NO LESS THAN (3) THREE NOR MORE THAN (10) TEN WORKING DAYS PRIOR TO THE DATE OF THEIR INTENT TO EXCAVATE AND ALSO TO AVOID ANY POSSIBLE HAZARD OR CONFLICT.  
 TENNESSEE ONE CALL 1-815-366-1987 OR 1-800-351-1111.
6. 1 LOT CONTAINING 0.524 ACRES (22,813 SQ.FT.)

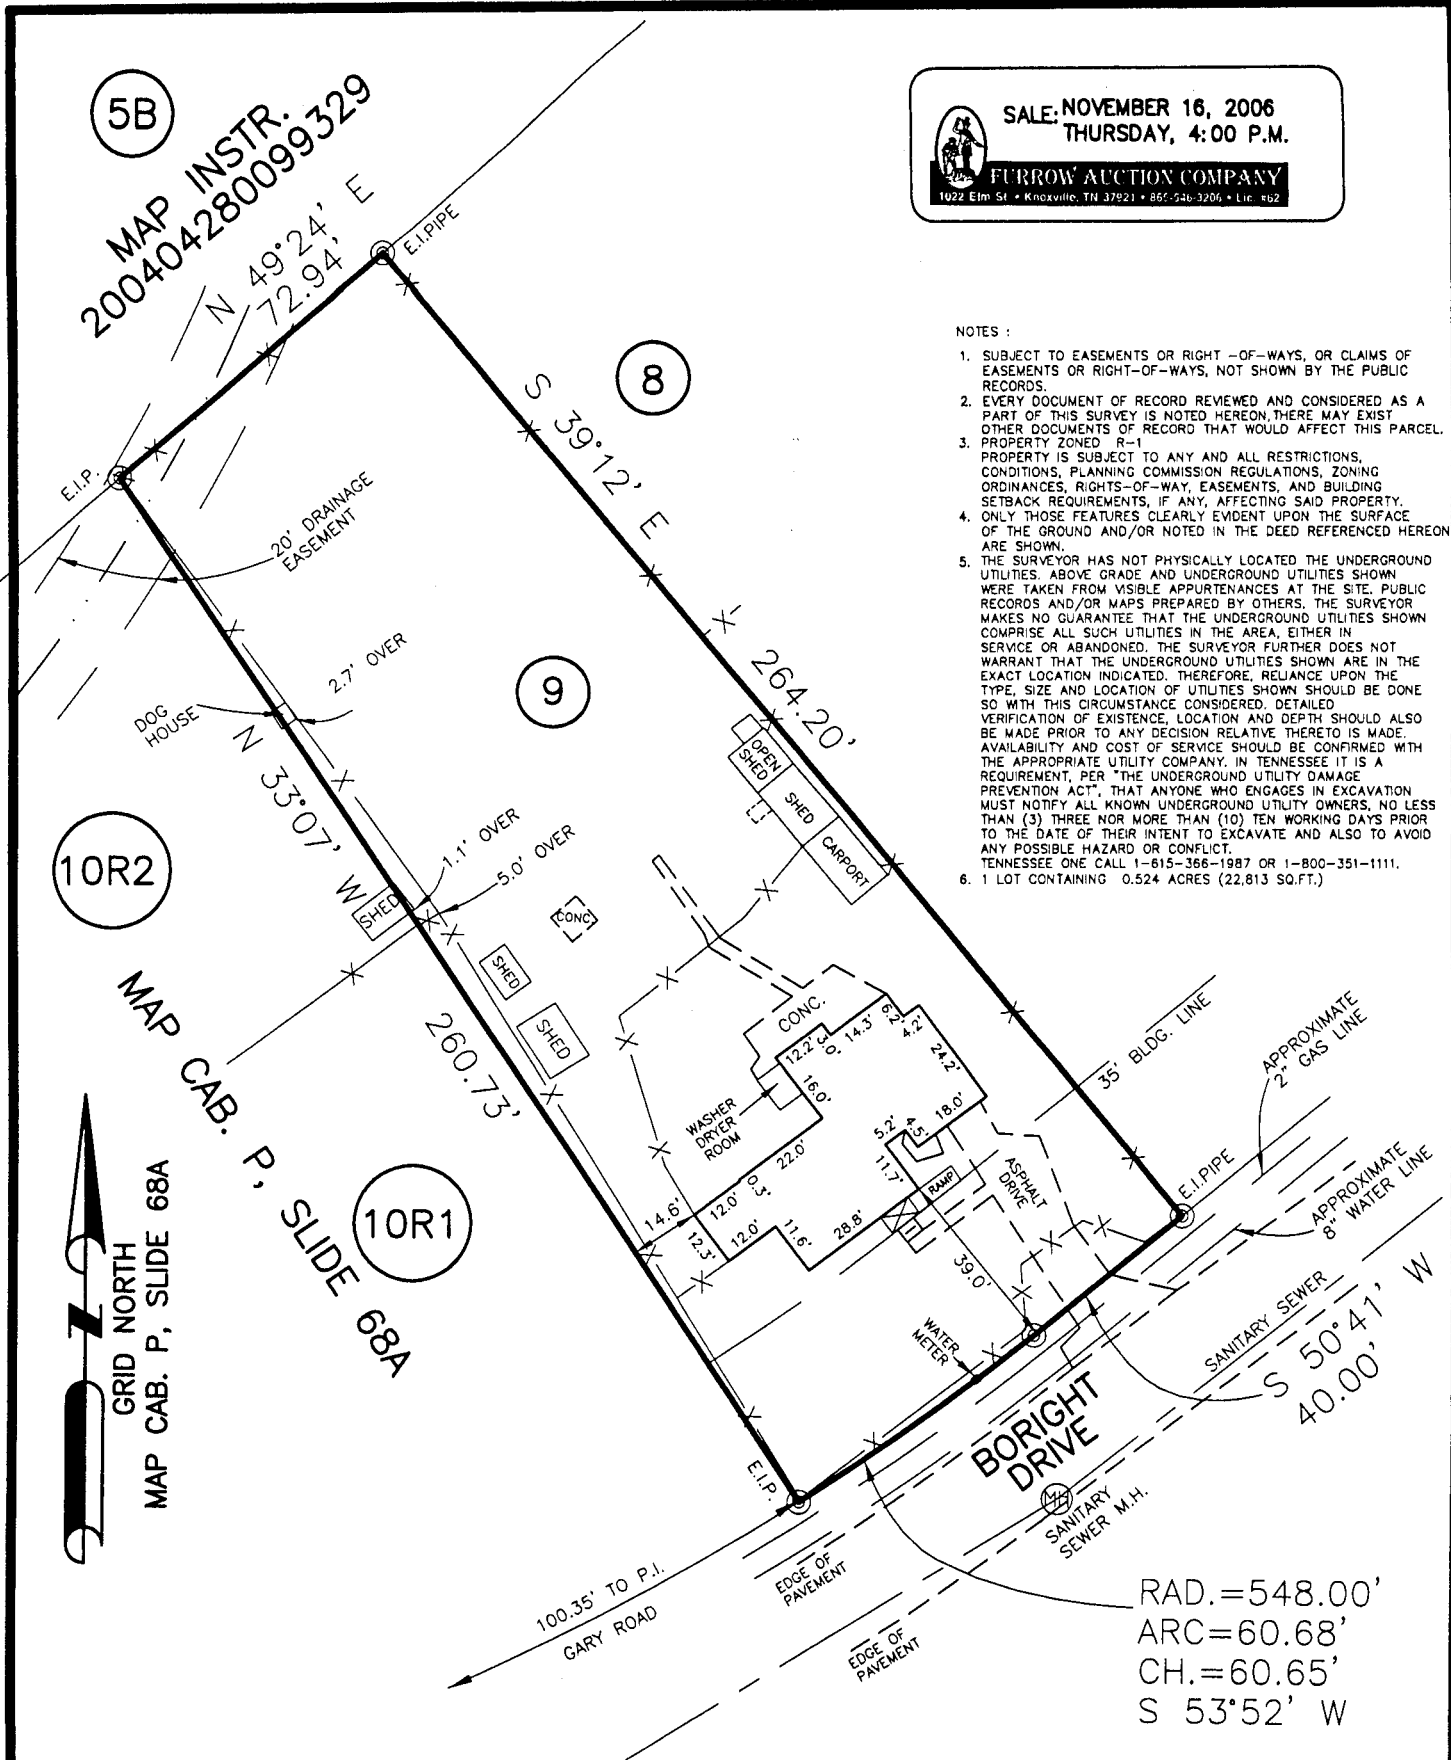

10R2

8

9

10R1

GRID NORTH  
 MAP CAB. P, SLIDE 68A

MAP CAB. P, SLIDE 68A

RAD.=548.00'  
 ARC=60.68'  
 CH.=60.65'  
 S 53°52' W

PROPERTY OF LOUIS H. YOUNG  
 DISTRICT NO. 7 COUNTY KNOX WARD NO. 33 CITY OF KNOXVILLE  
 LOT 9 BLOCK F UNIT \_\_\_\_\_ S/D COUNTRY CLUB ESTATES  
 ADDRESS 3621 BORIGHT DRIVE MAP BOOK 14 PAGE 150  
 SCALE 1"=40' CENSUS TRACT 30 PLAT CAB B SLIDE 88A  
 TAX MAP 70G GROUP B PARCEL 9 DEED BOOK 1555 PAGE 884  
 DATE OCT. 25, 2006

TROTTER-McCLELLAN, INC.  
 Land Surveyors  
 3329 W. GOV. JOHN SEVIER HWY.  
 KNOXVILLE, TN. 37920  
 PHONE: 577-1244  
 FAX: 577-1245

THIS IS TO CERTIFY THAT THE DESCRIBED  
 PROPERTY IS NOT LOCATED IN A  
 SPECIAL FLOOD HAZARD AREA AS SHOWN  
 ON THE FEDERAL INSURANCE ADMINISTRATION  
 FLOOD HAZARD BOUNDARY MAP.

PROPERTY SURVEY

I HEREBY CERTIFY THAT THIS SURVEY HAS BEEN MADE USING  
 THE LATEST RECORDED DEED AND OTHER INFORMATION FURNISHED  
 BY THE TITLE ATTORNEY. THAT THERE ARE NO ENCROACHMENTS  
 OR PROJECTIONS OTHER THAN THOSE SHOWN; AND THAT THE SURVEY  
 IS CORRECT TO THE BEST OF MY KNOWLEDGE AND BELIEF.  
 I HEREBY CERTIFY THAT THIS IS A CATEGORY 1 SURVEY AND THAT  
 THE RATIO OF PRECISION OF THE UNADJUSTED SURVEY IS 1 TO 10,000.

*Bruce McClellan*  
 BRUCE McCLELLAN R.L.S. TN. NO. 696



THIS SURVEY IS SUBMITTED FOR THE  
 SOLE AND EXCLUSIVE USE AND BENEFIT  
 OF THE PERSON OR INSTITUTION NAMED  
 ON THIS SURVEY. NO OTHER OR FURTHER  
 USE MAY BE MADE OF THIS SURVEY WITHOUT  
 PRIOR WRITTEN CONSENT OF  
 BRUCE McCLELLAN R.L.S. NO. 696